


APPENDIX 3

INSPECTION REPORTS AND OBM MAPPING

LONDON SITE PLAN

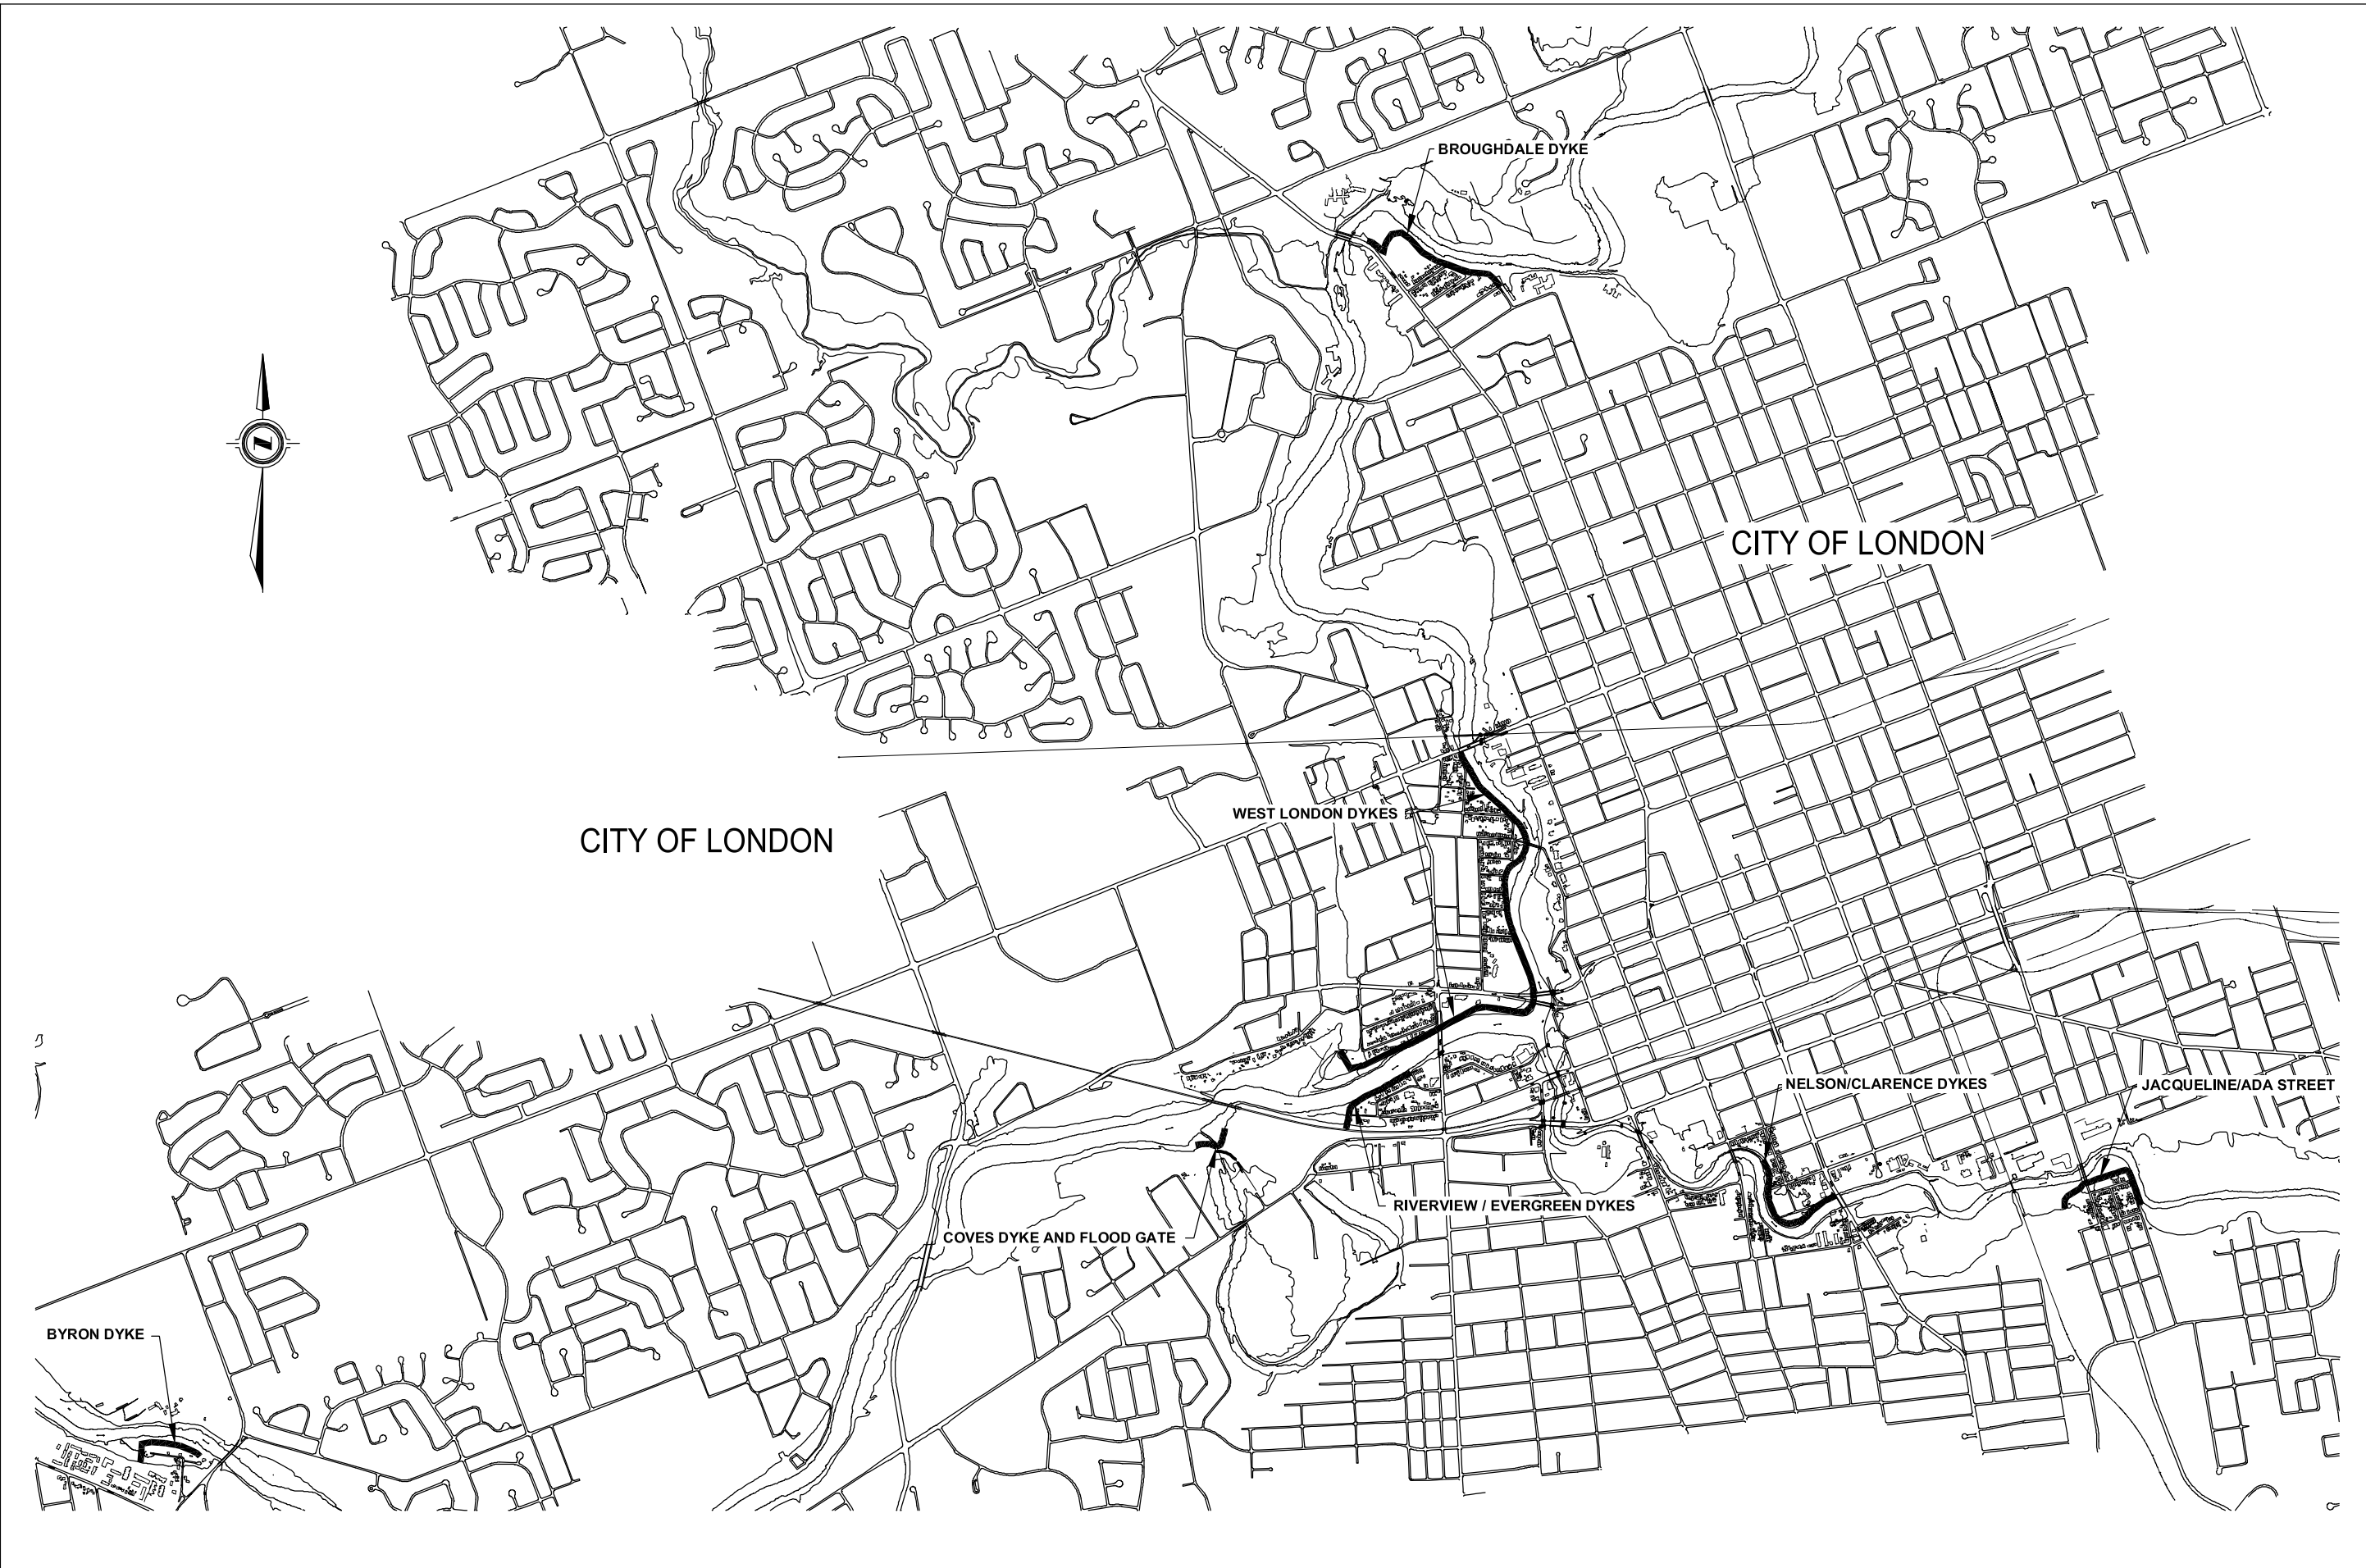

INSPECTION	NEW CONSTRUCTED SERVICES NOTED DURING INSPECTIONS	COMPLETION	REVISIONS	DATE
BY:			AS PER CITY OF LONDON ORM MAPPING	2001
BY:				
DATE				



UPPER THAMES RIVER
 CONSERVATION AUTHORITY
 FLOOD CONTROL STRUCTURES
 LONDON SITE PLAN

N.T.S.
 SHEET No.
 1
 PLAN FILE No.