

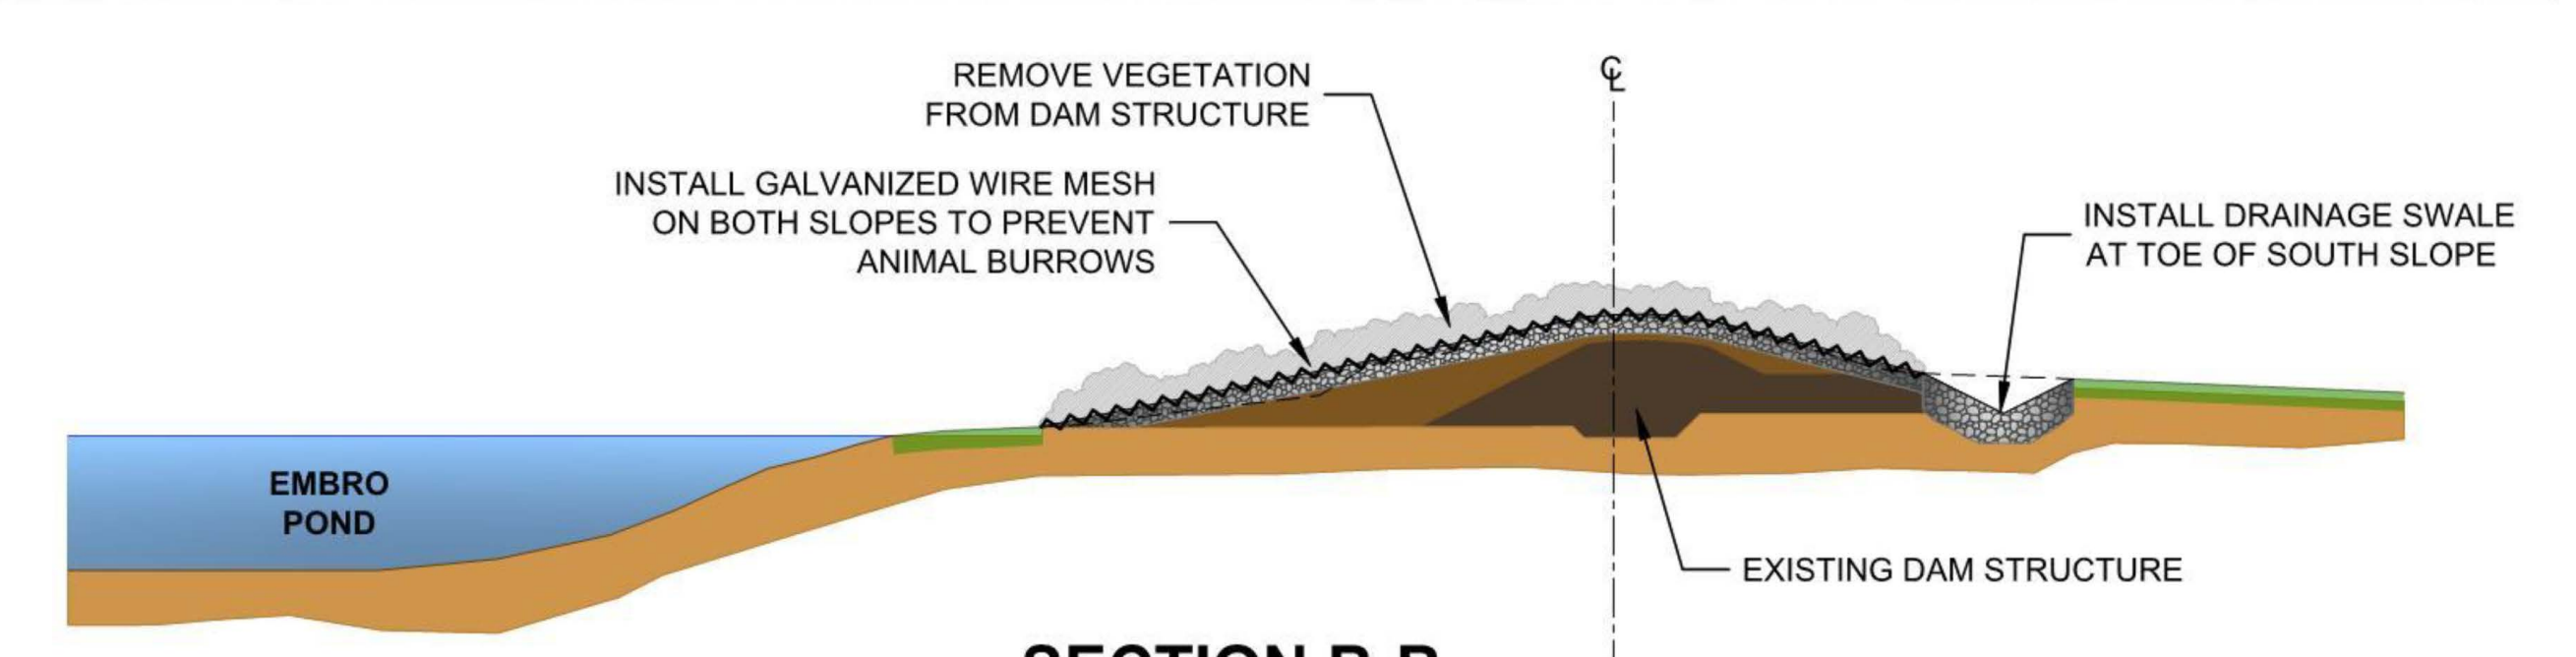
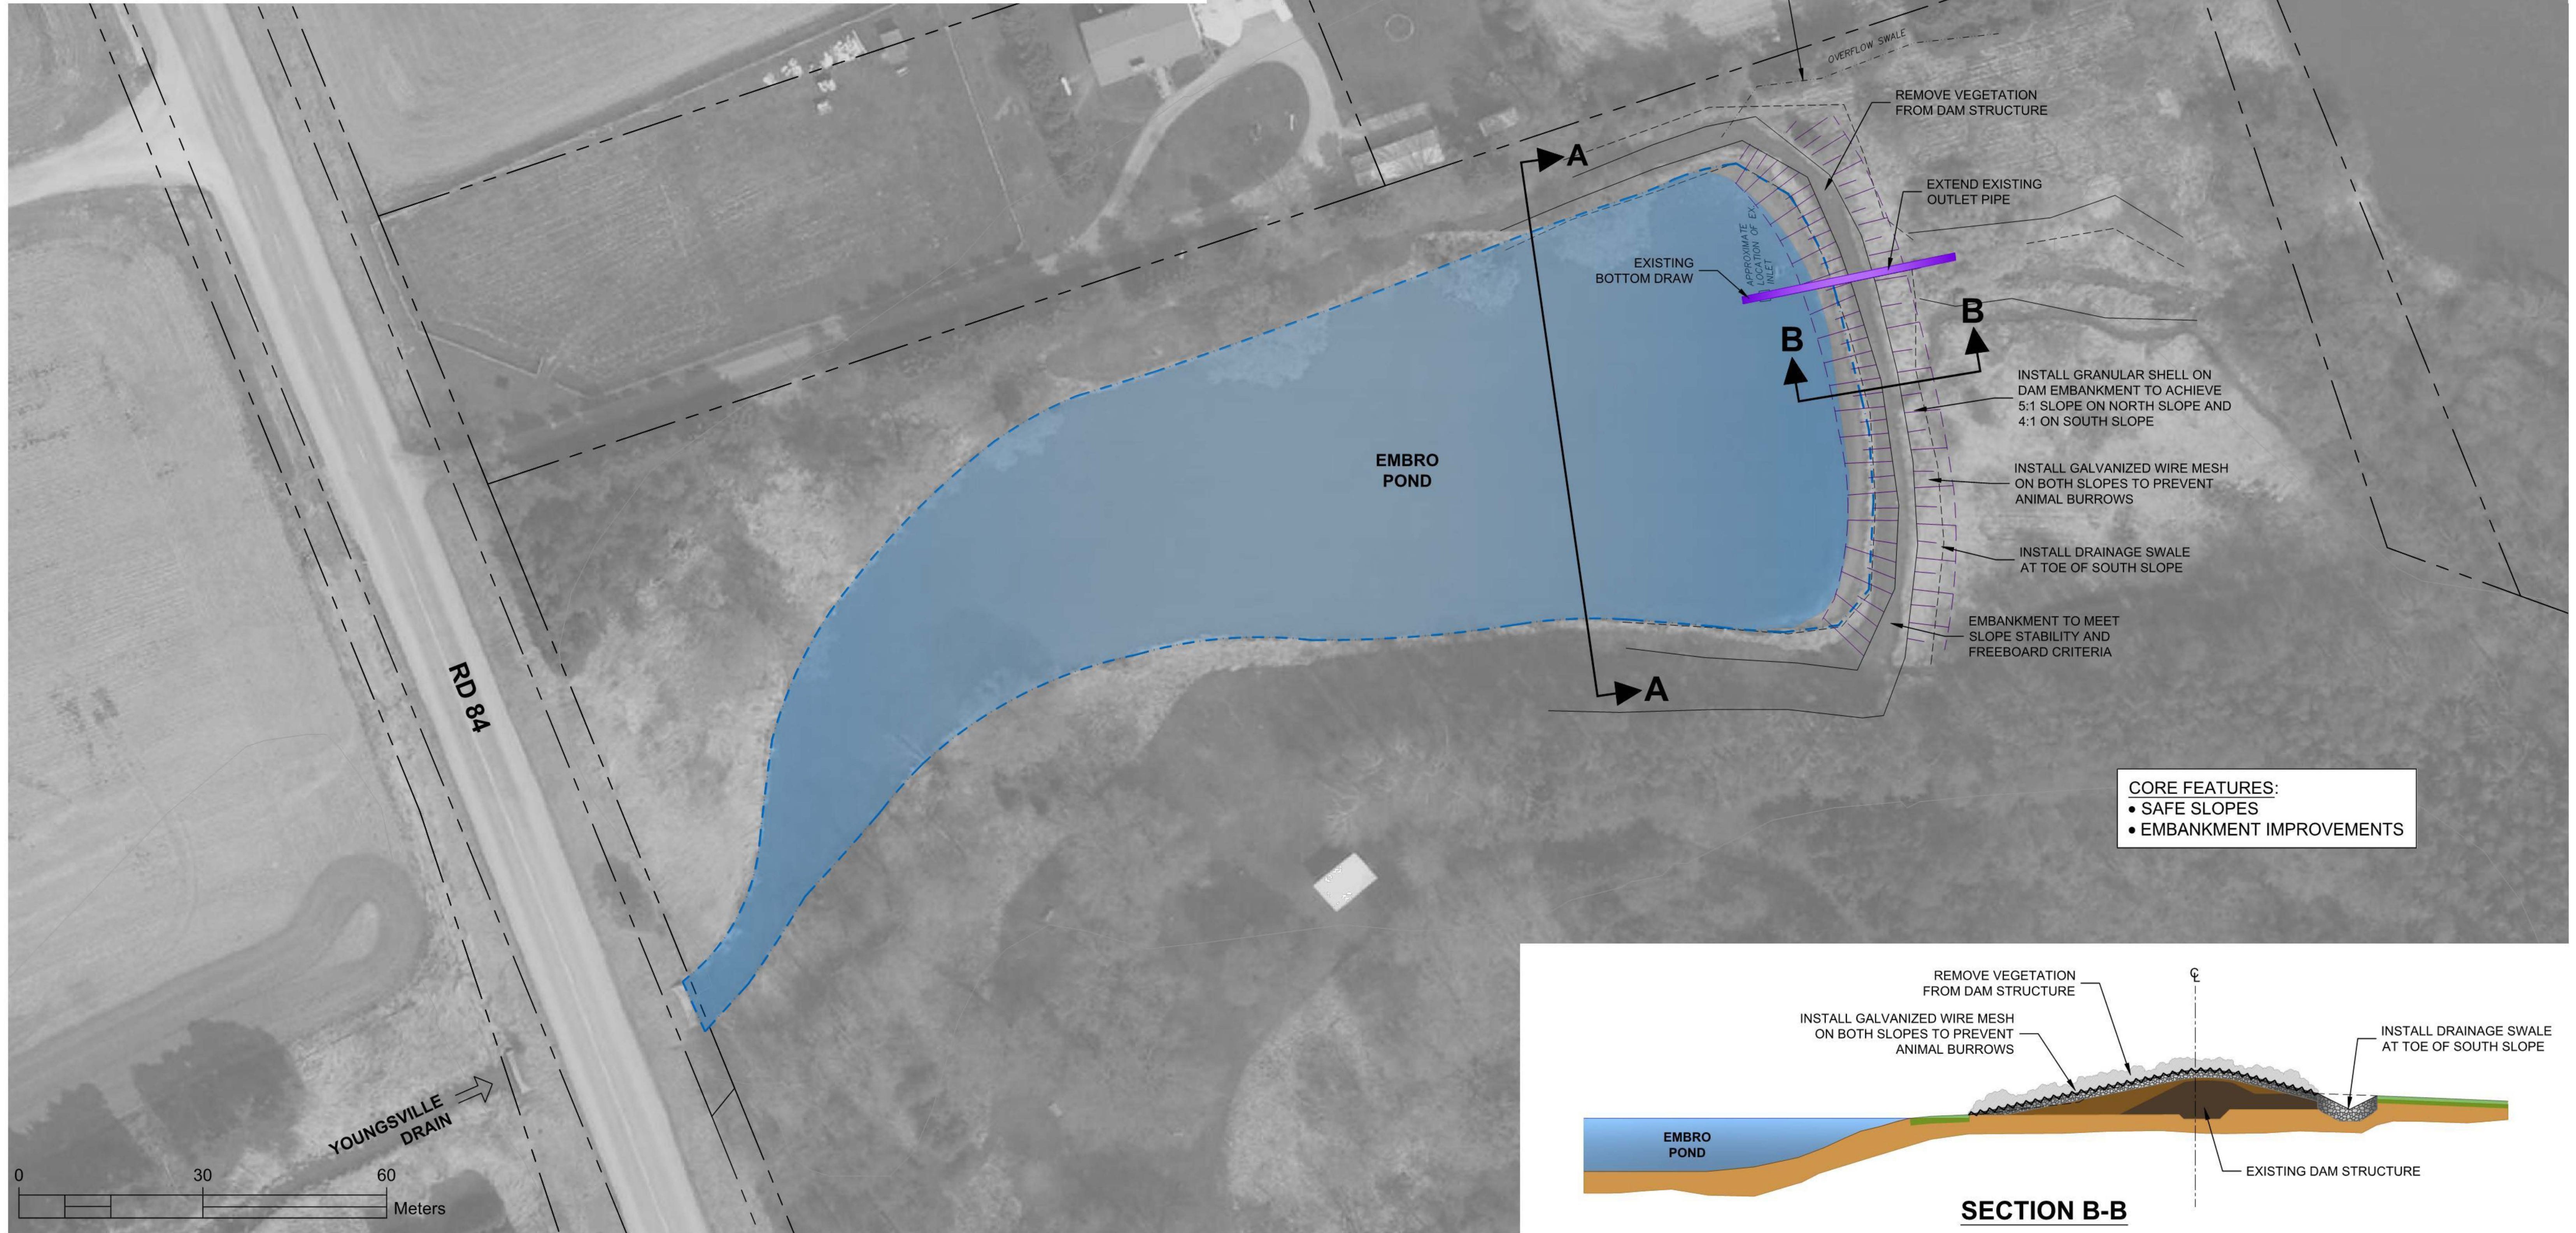


SECTION A-A


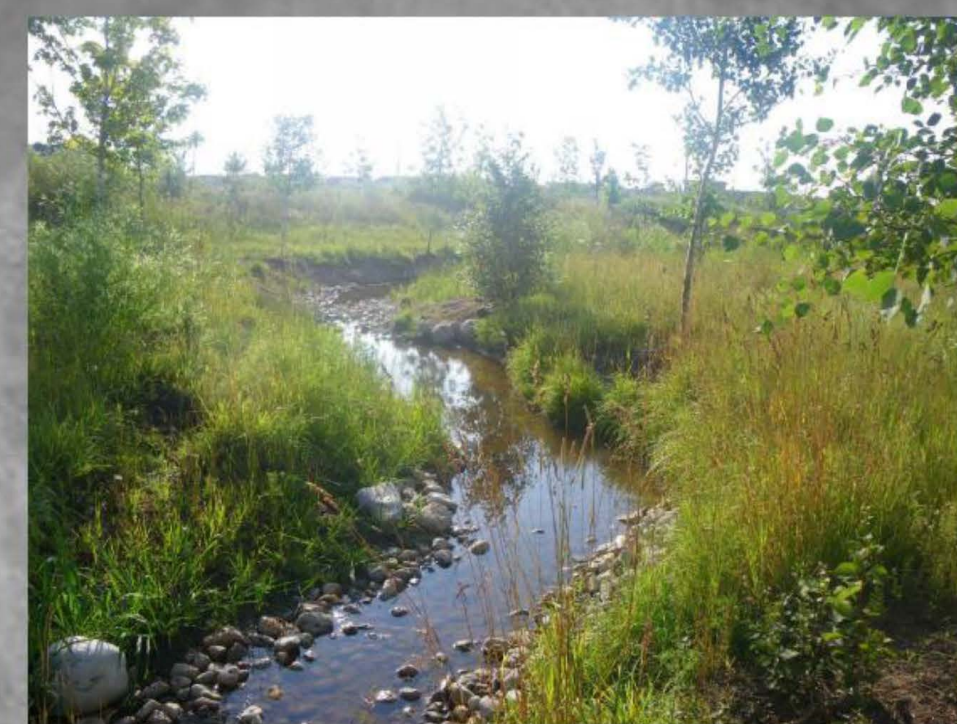


SECTION B-B

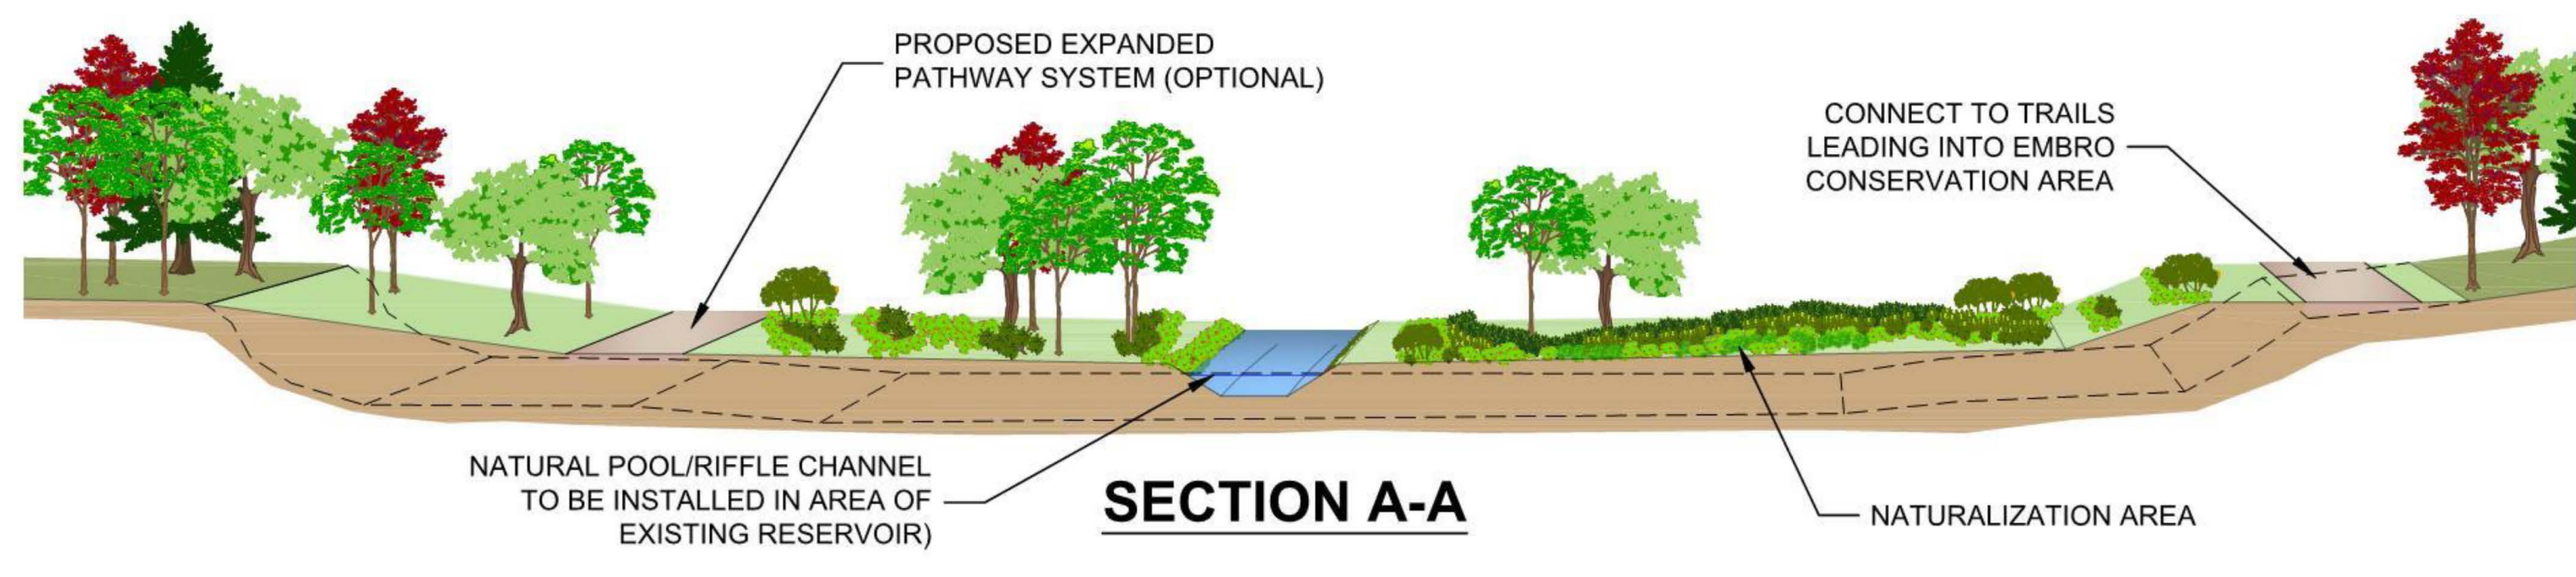


CREEK REALIGNMENTS

- CORE FEATURES:**
- NEW PATHWAYS/TRAIL CONNECTIONS
 - NATURALIZE
 - SAFE SLOPES
 - NATURAL CHANNEL
 - SHORELINE ENHANCEMENT
- OPTIONAL FEATURES:**
(subject to funding)
- PEDESTRIAN BRIDGE
 - EXPANDED TRAIL
 - LOOKOUT

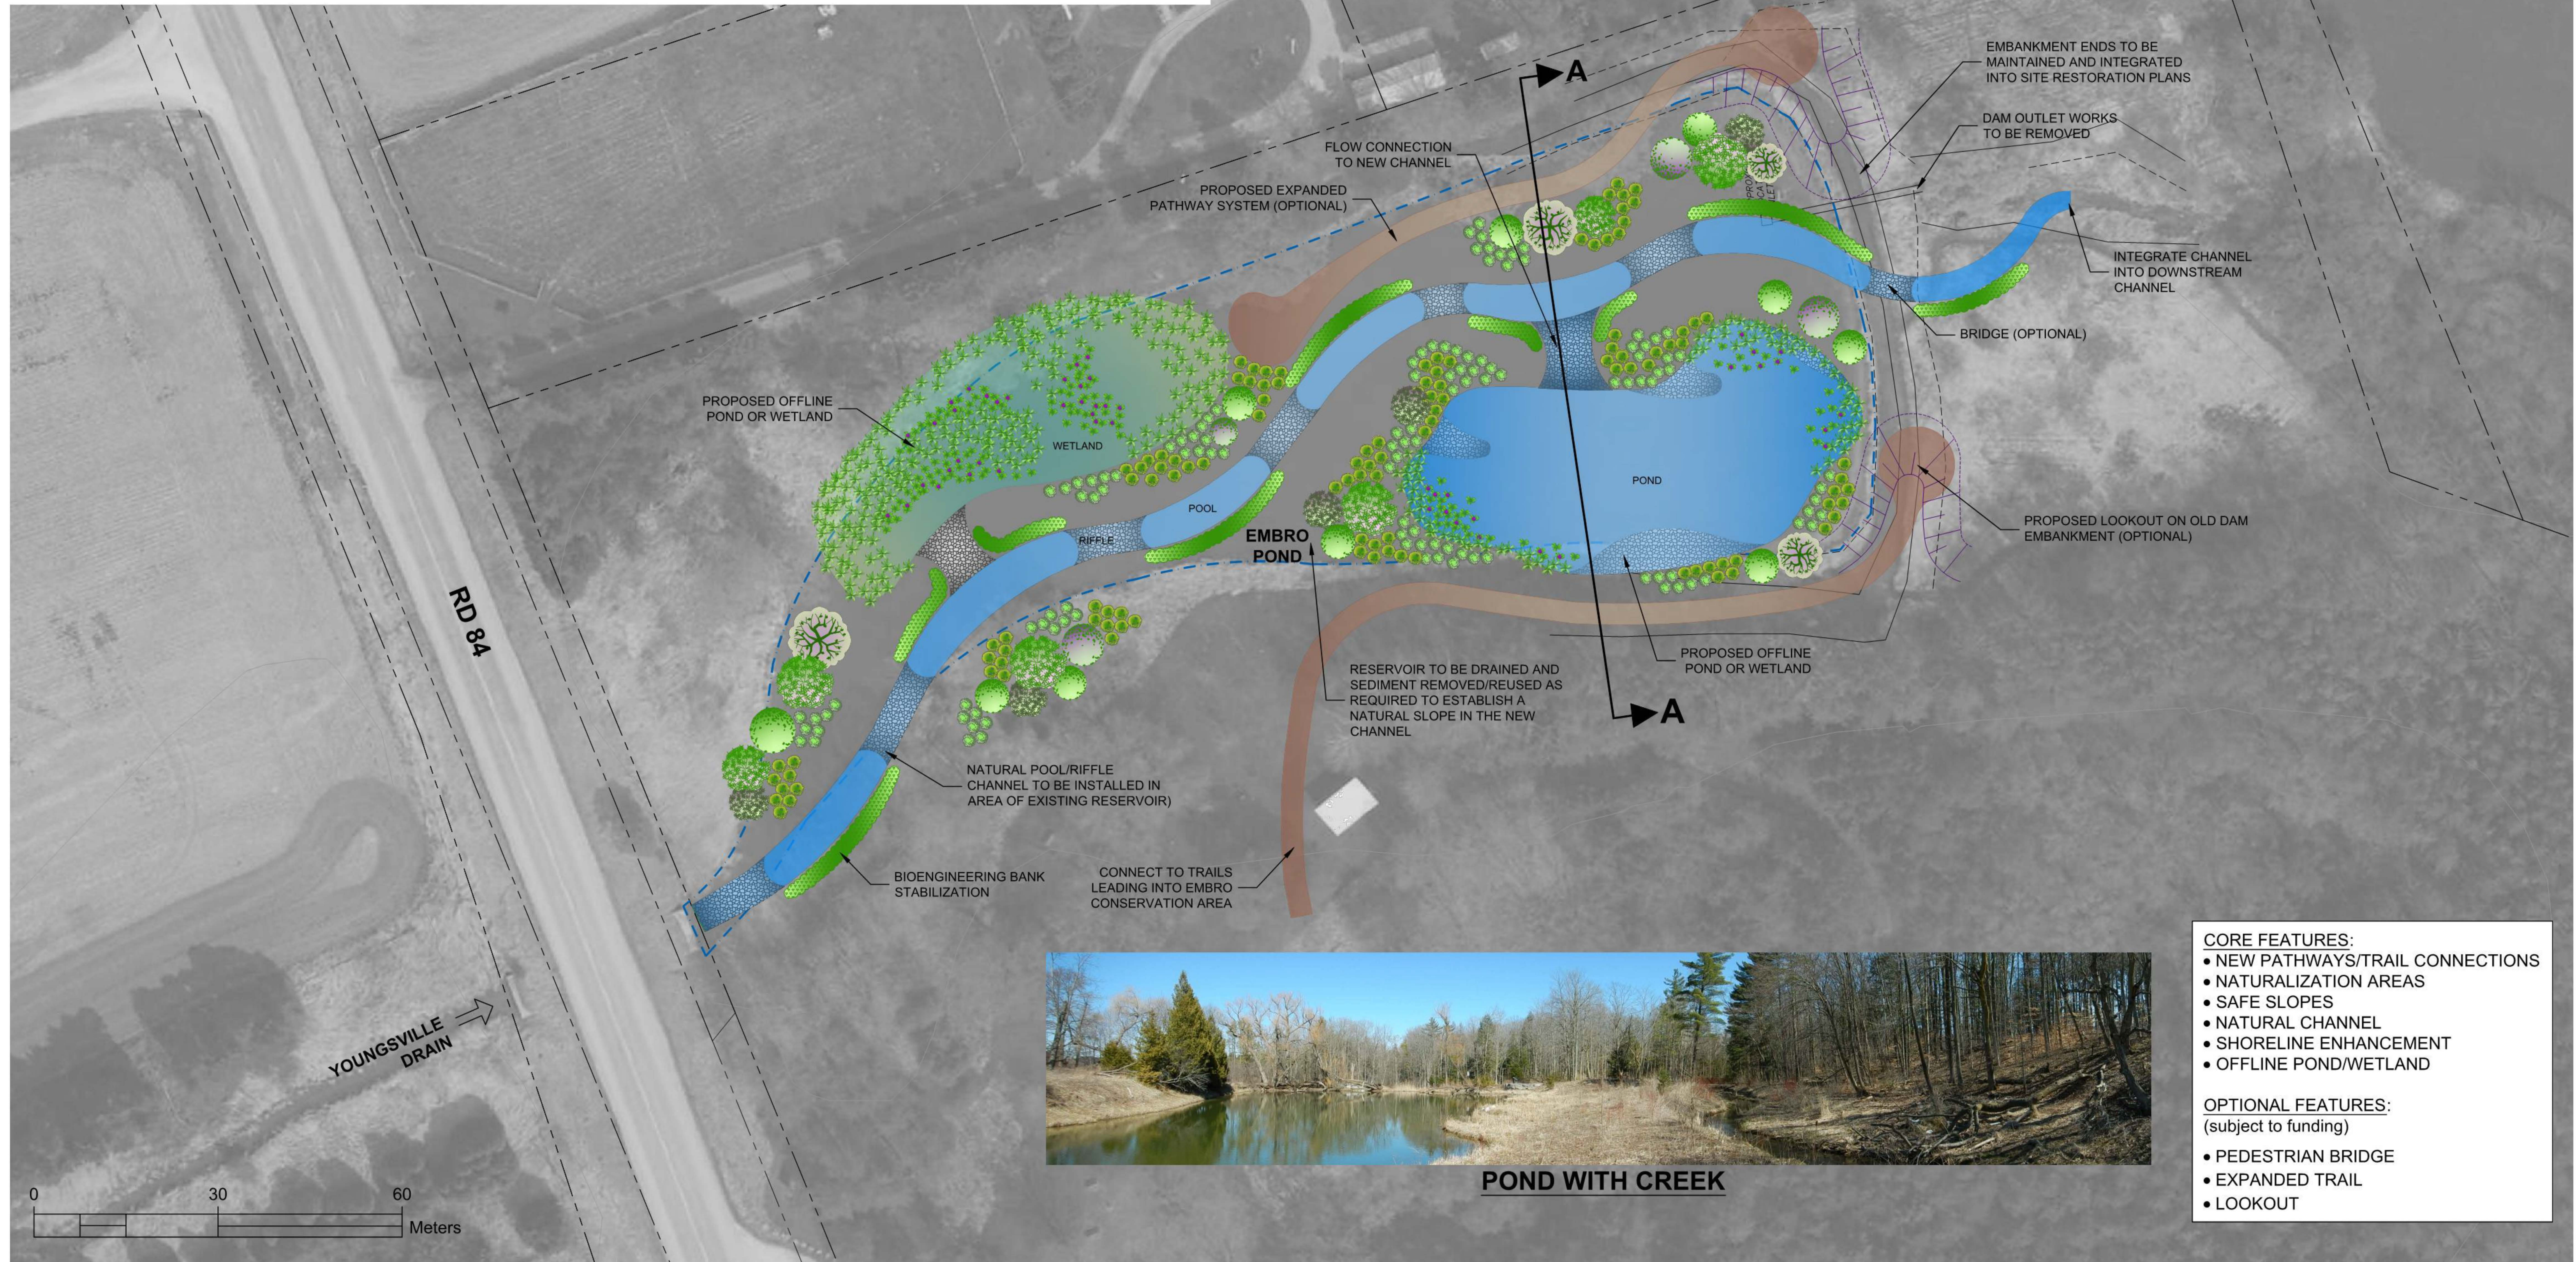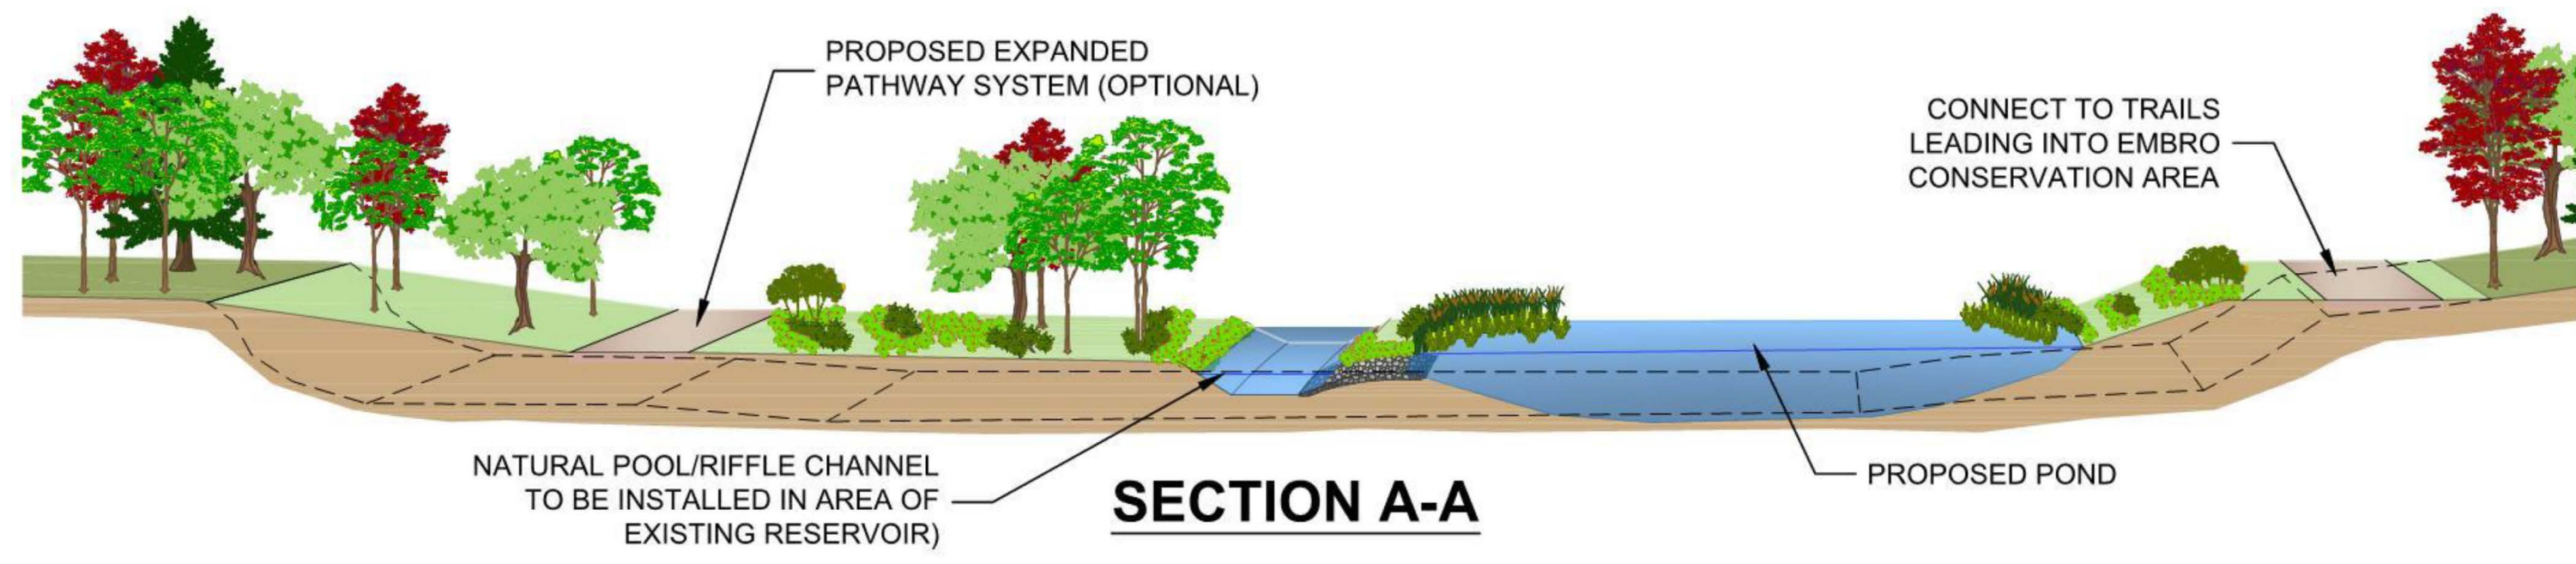

- CORE FEATURES:**
- NEW PATHWAYS/TRAIL CONNECTIONS
 - NATURALIZATION AREAS
 - SAFE SLOPES
 - NATURAL CHANNEL
 - SHORELINE ENHANCEMENT
 - OFFLINE POND/WETLAND
- OPTIONAL FEATURES:**
(subject to funding)
- PEDESTRIAN BRIDGE
 - EXPANDED TRAIL
 - LOOKOUT

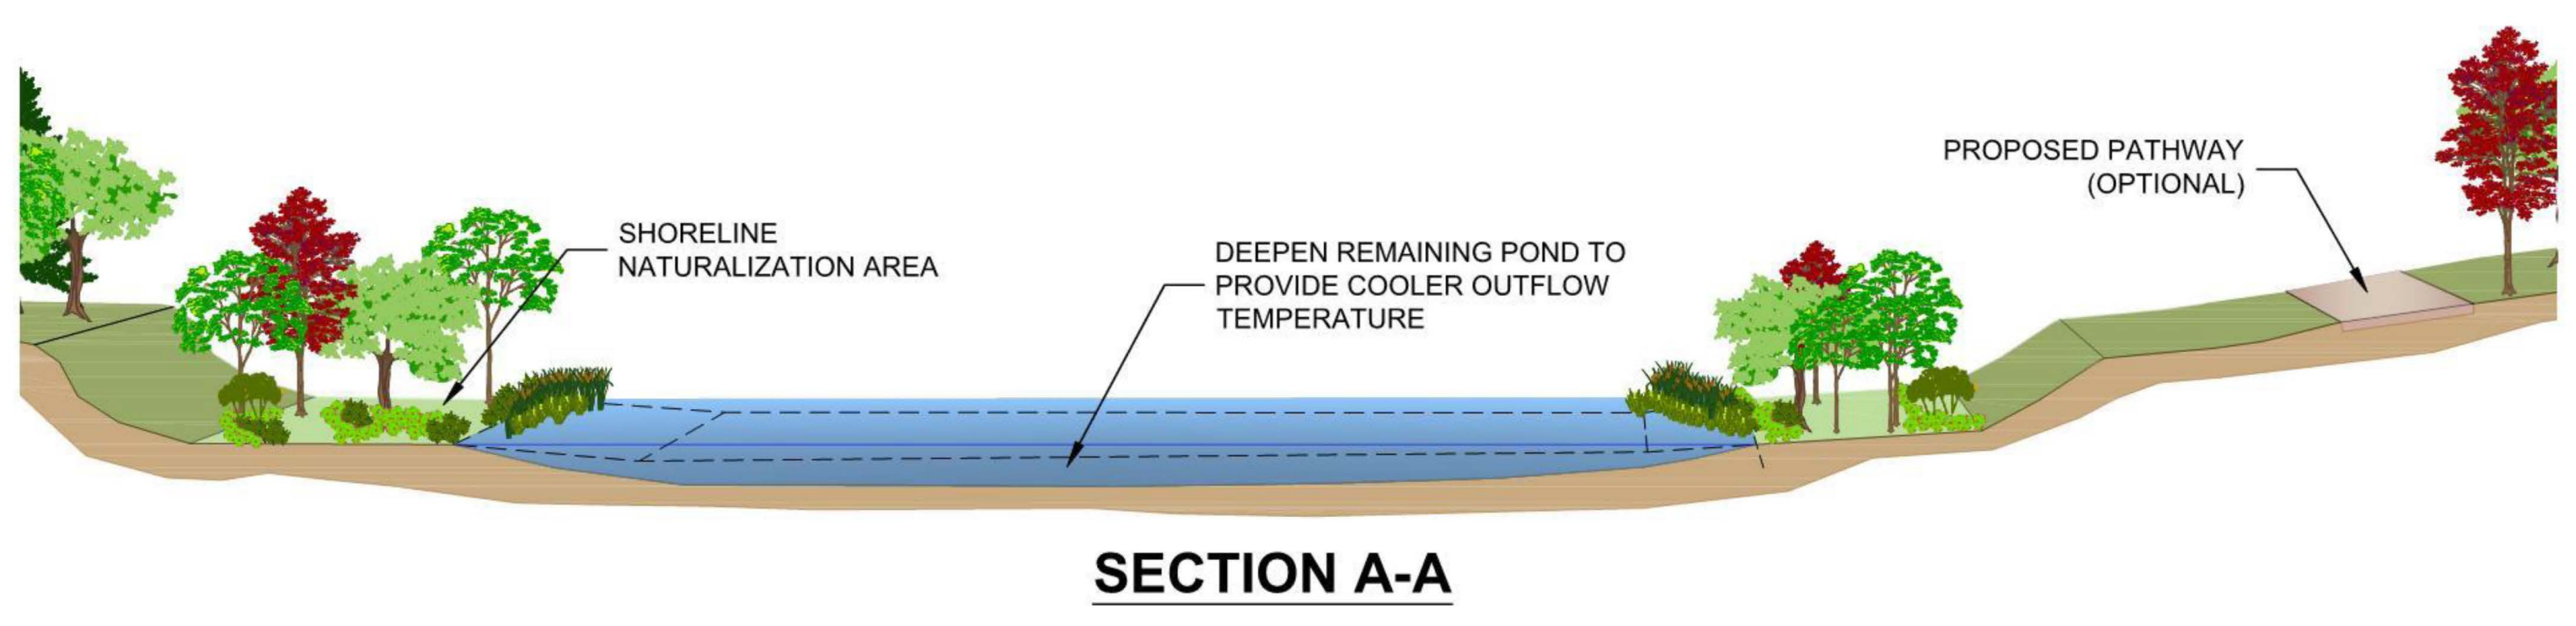

- CORE FEATURES:**
- NEW PATHWAYS/TRAIL CONNECTIONS
 - NATURALIZATION AREAS
 - SAFE SLOPES
 - NATURAL CHANNEL
 - SHORELINE ENHANCEMENT
- OPTIONAL FEATURES**
(subject to funding)
- EXPANDED TRAIL
 - LOOKOUT

